
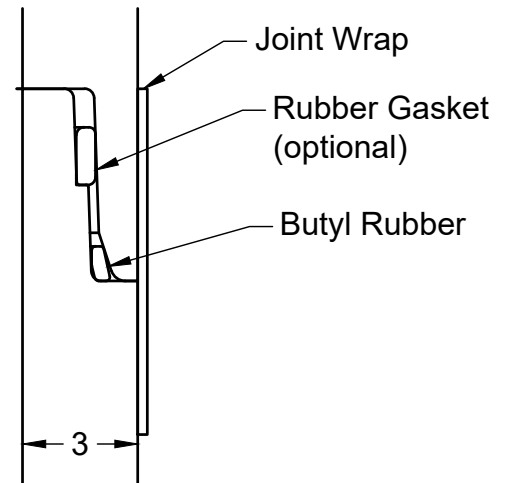
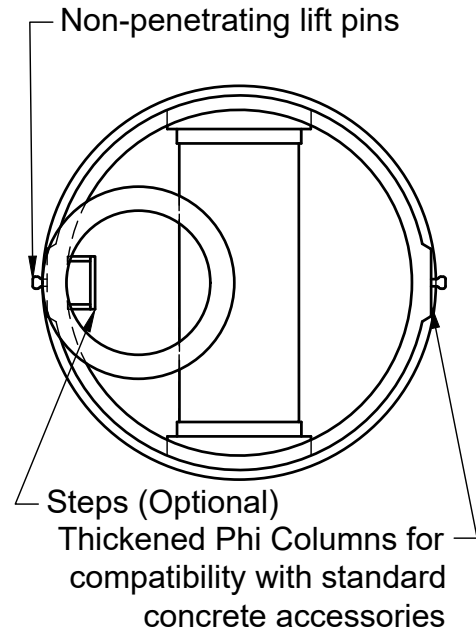


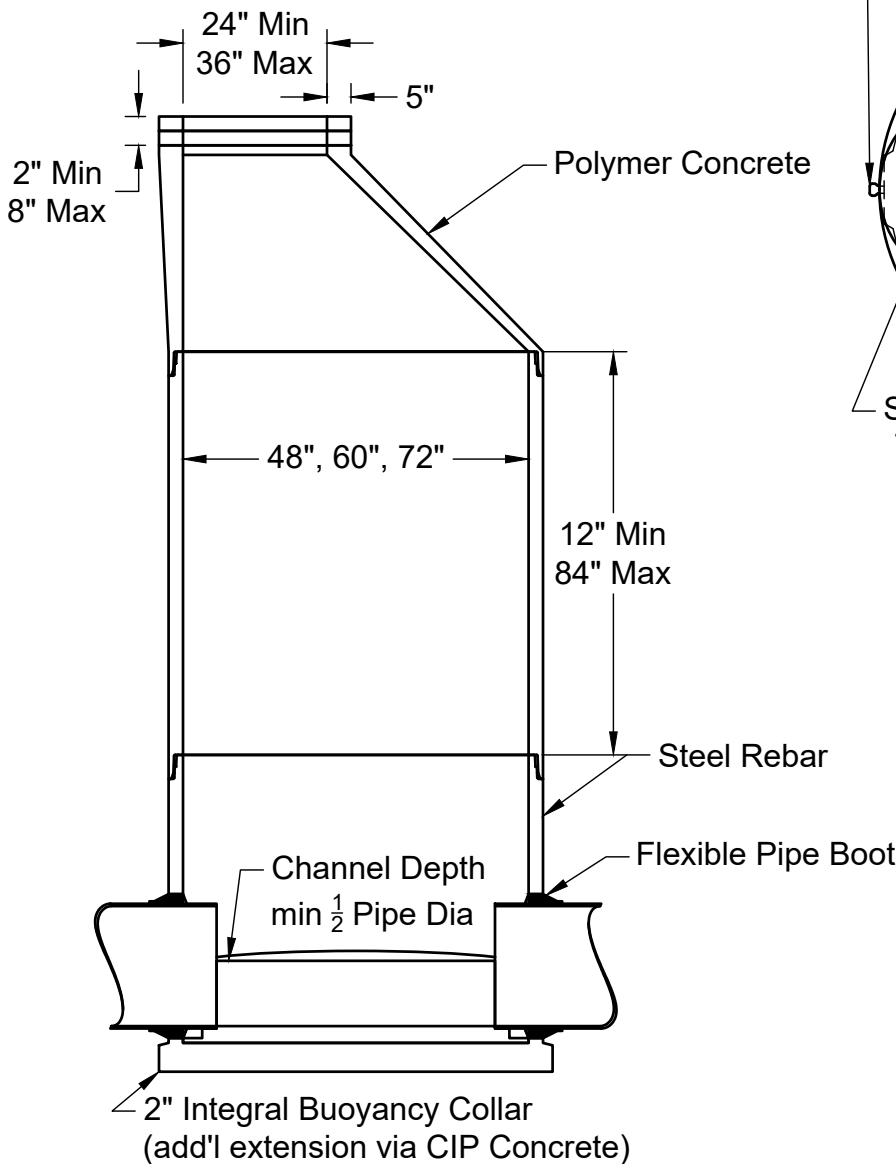

PROJECT

Standard Structures

TITLE

**Standard 48", 60", or 72" ID
Polymer Concrete Manhole W/ Cone**

APPROVED

CHECKED

SIZE

A

CODE

DWG NO

REV

DRAWN

ME

3/31/2025

SCALE 1:50

WEIGHT

SHEET 1/1