



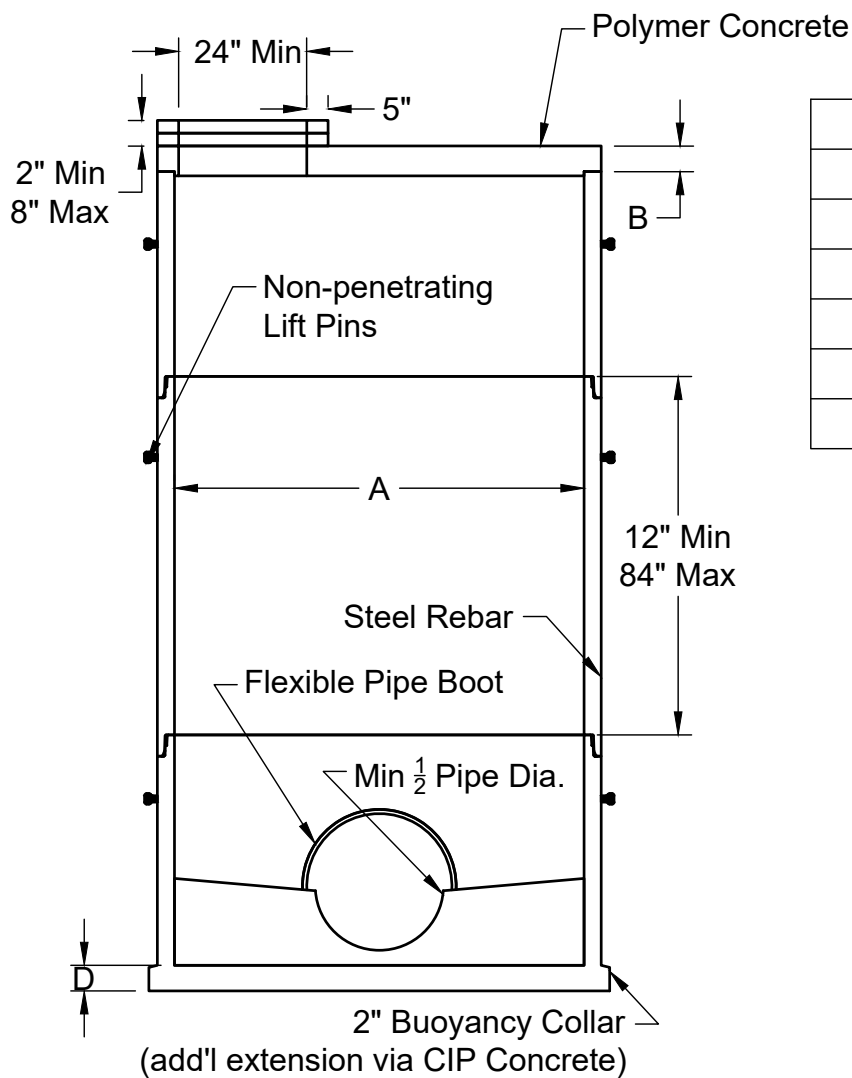

A	B	C	D
48	5	3	4
60	5	3	4
72	6	3	6
84	6	4	6
96	6	4	6
120	8	5	8

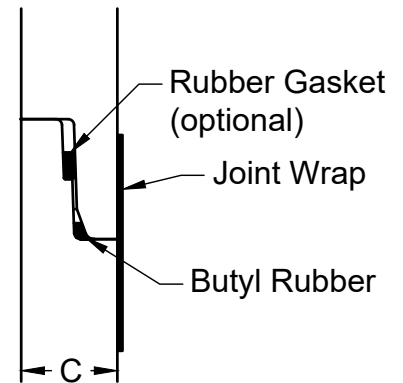

PROJECT

Standard Structures

TITLE

Standard 84", 96", and 120" ID
Polymer Concrete Manhole

APPROVED

CHECKED

DRAWN

ME

4/29/2025

SIZE

A

CODE

DWG NO

REV

DRAWN

ME

4/29/2025

SCALE 1:50

WEIGHT

SHEET 1/1